



PLAN

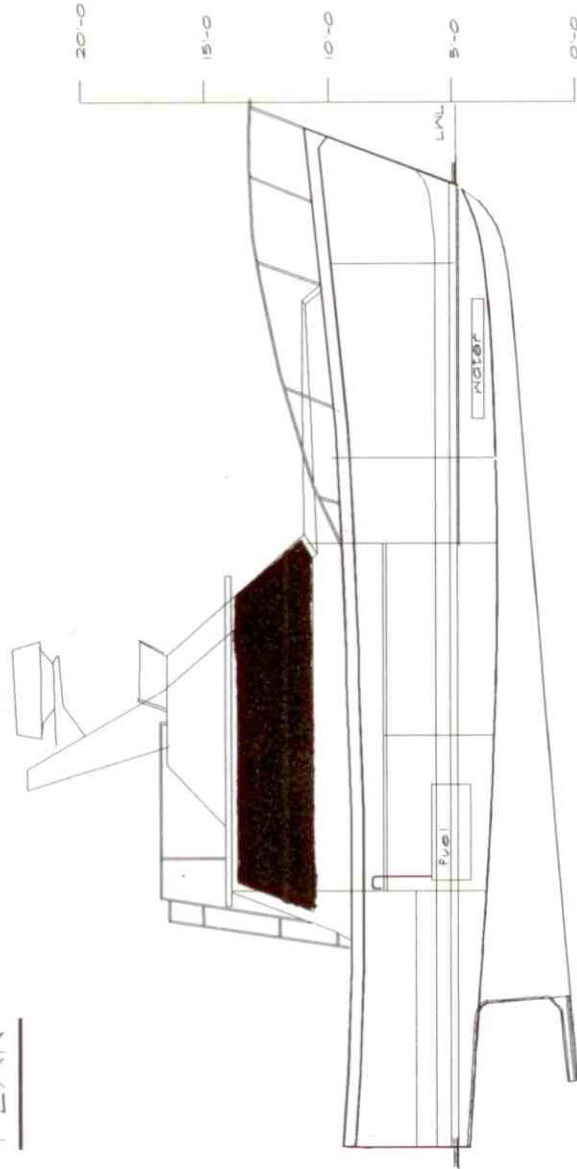

PROFILE

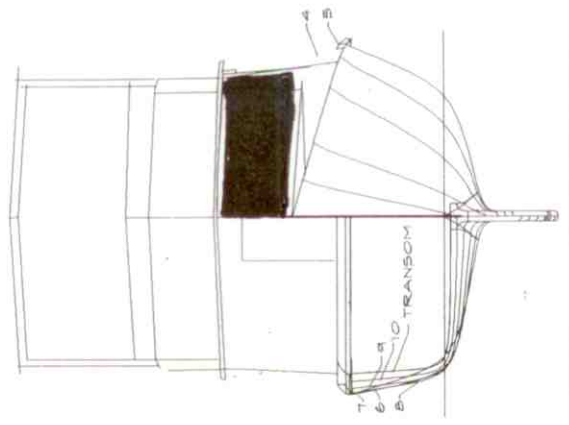

BOWSTERN

DESIGNER	EDWARD	DATE	12/26/85	SCALE	1" = 4'
PROJECT	DIXON'S SHIPYARD	PROJECT NO.	4242Y1	DRAWING NO.	00
DRAWN FOR		Y4200-01-RO			
DIXON'S SHIPYARD		LONG BEACH, CALIFORNIA			
DIXON'S SHIPYARD		LONG BEACH, CALIFORNIA			